



Attic/ Storage Plan

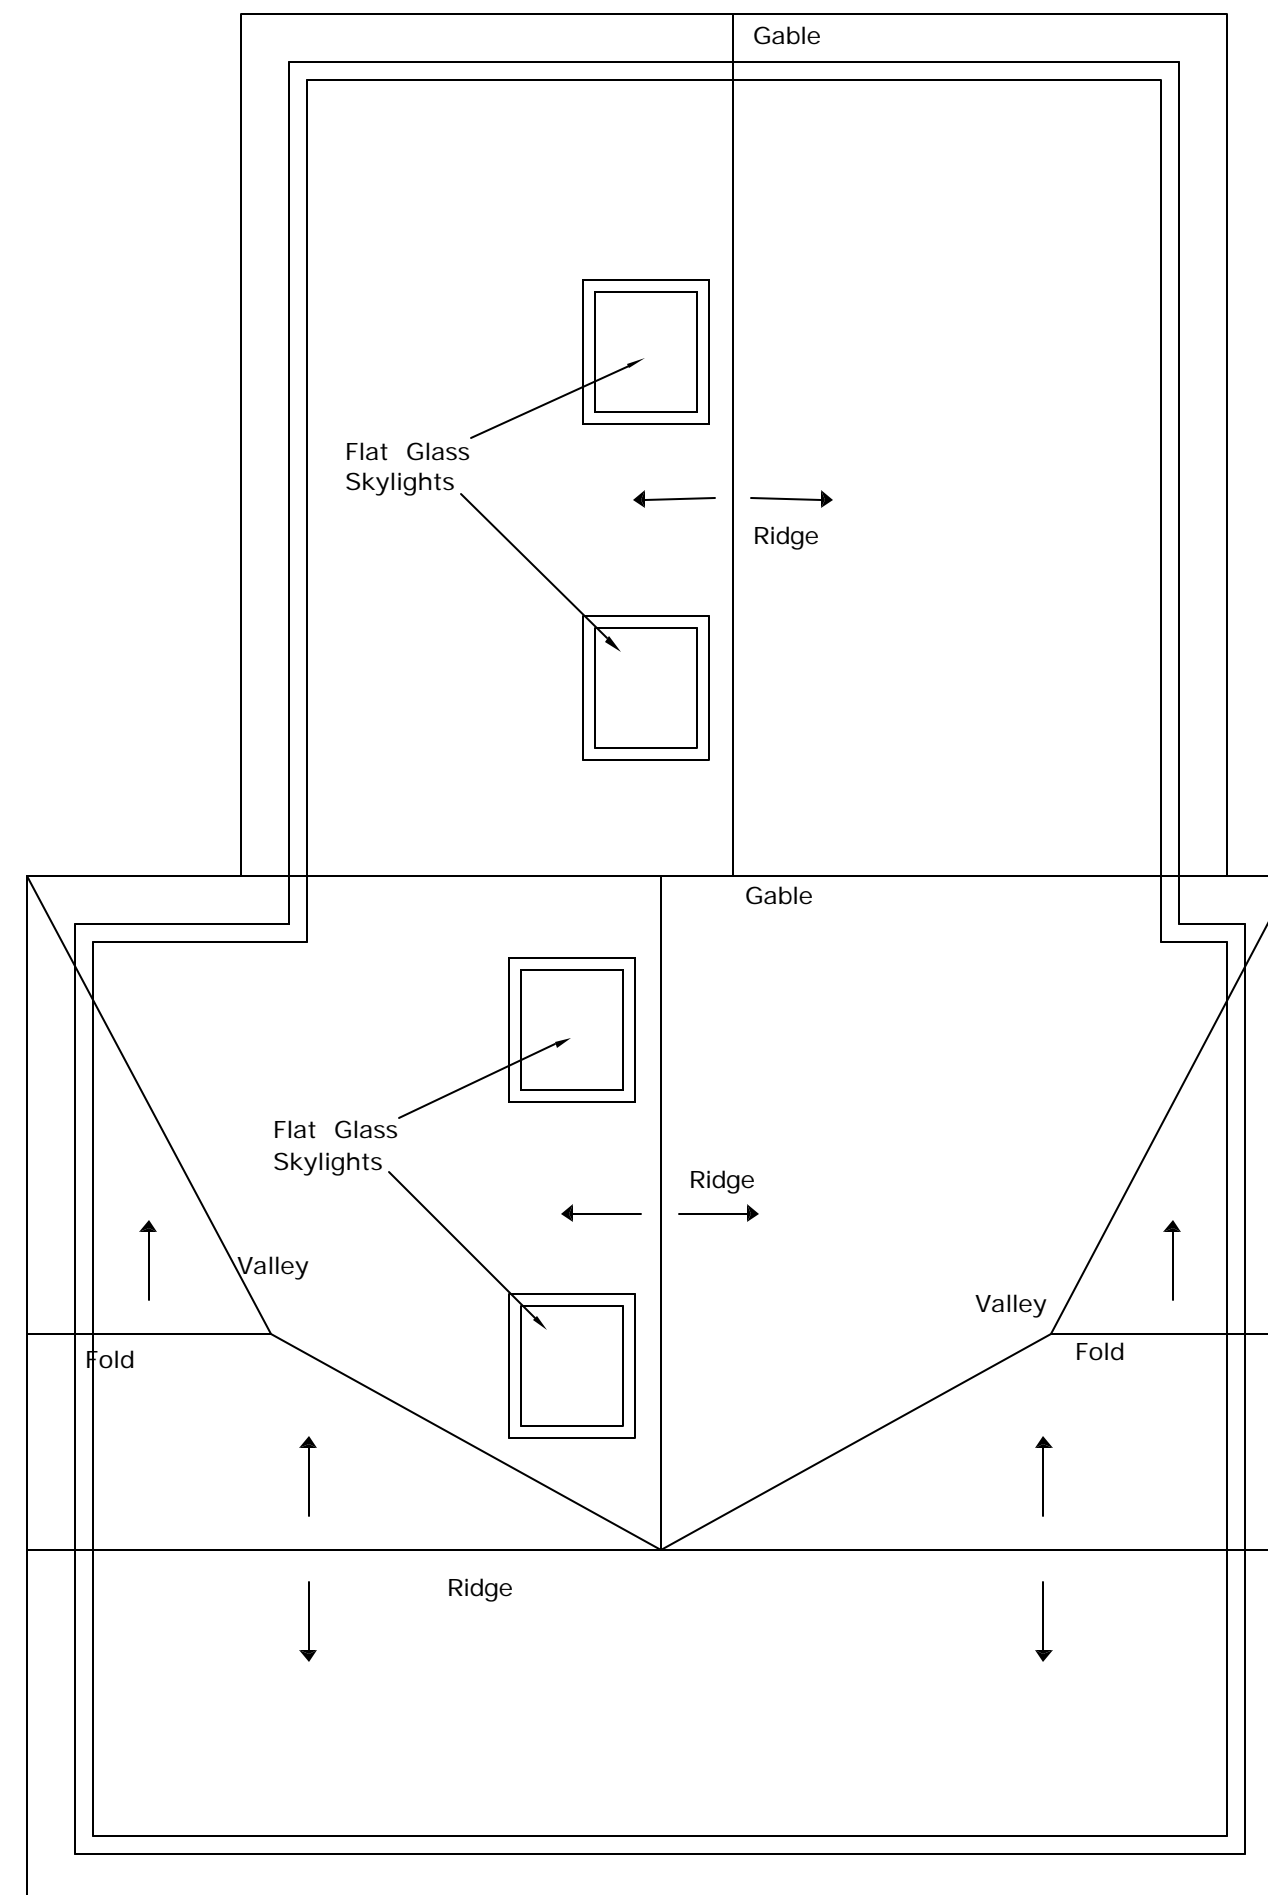

Roof Plan

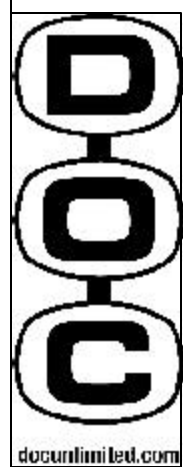

D.O.C. Unlimited
 585 barber st.
 athens, GA 30601
 t. 706.369.8689
 f. 706.613.8826

345 Lyndon Avenue
 Athens, GA 30601

title: Attic/ Roof Plan

Scale: 3/16"=1'-0"

Designed By: CMDD/ MK
 Drawn By: MK/CM
 Date: 10-31-06

Revised: 12-03-06

date: 12-03-06

sheet: A-105

This drawing is the property of D.O.C. Unlimited, Inc., only to be used for the project and site specifically identified herein, and is not to be reproduced or copied in whole or part without the expressed written consent of D.O.C. Unlimited, Inc..