


**SOUTH / FRONT ELEVATION**  
SCALE: 1/4" = 1'-0"

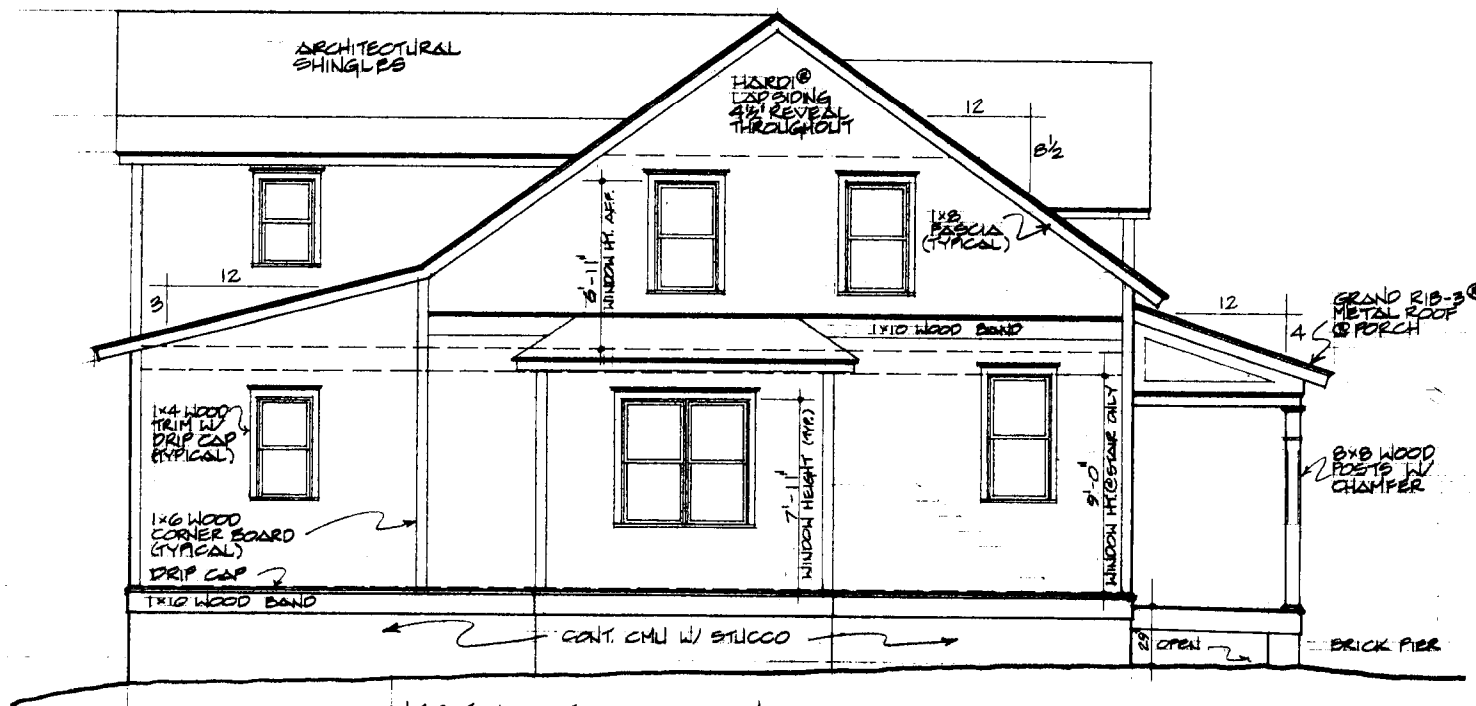

**WEST / SIDE ELEVATION**  
SCALE: 1/4" = 1'-0"