


NORTH/REAR ELEVATION
SCALE: 1/4" = 1'-0"



EAST SIDE ELEVATION
SCALE: 1/4" = 1'-0"

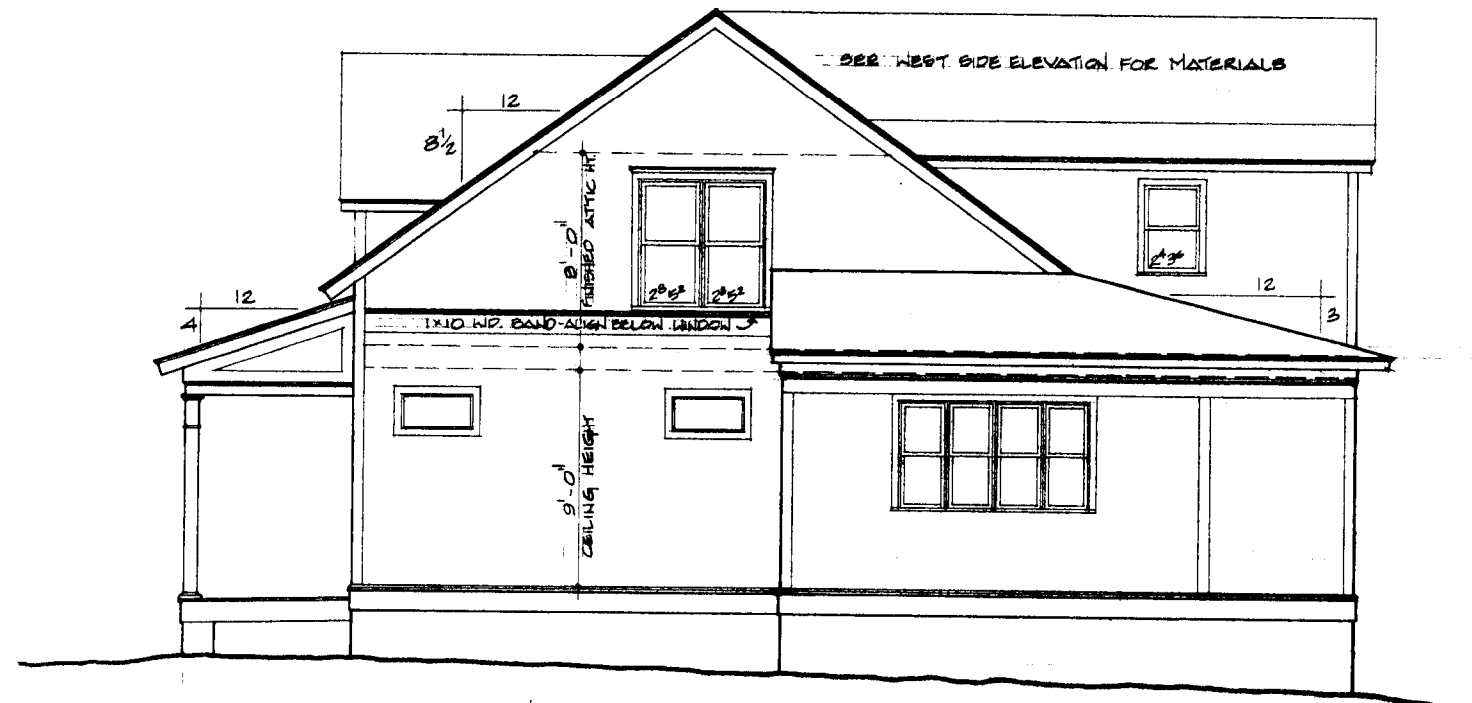