




1 NS ELEVATION
SCALE: 3/8" = 1'

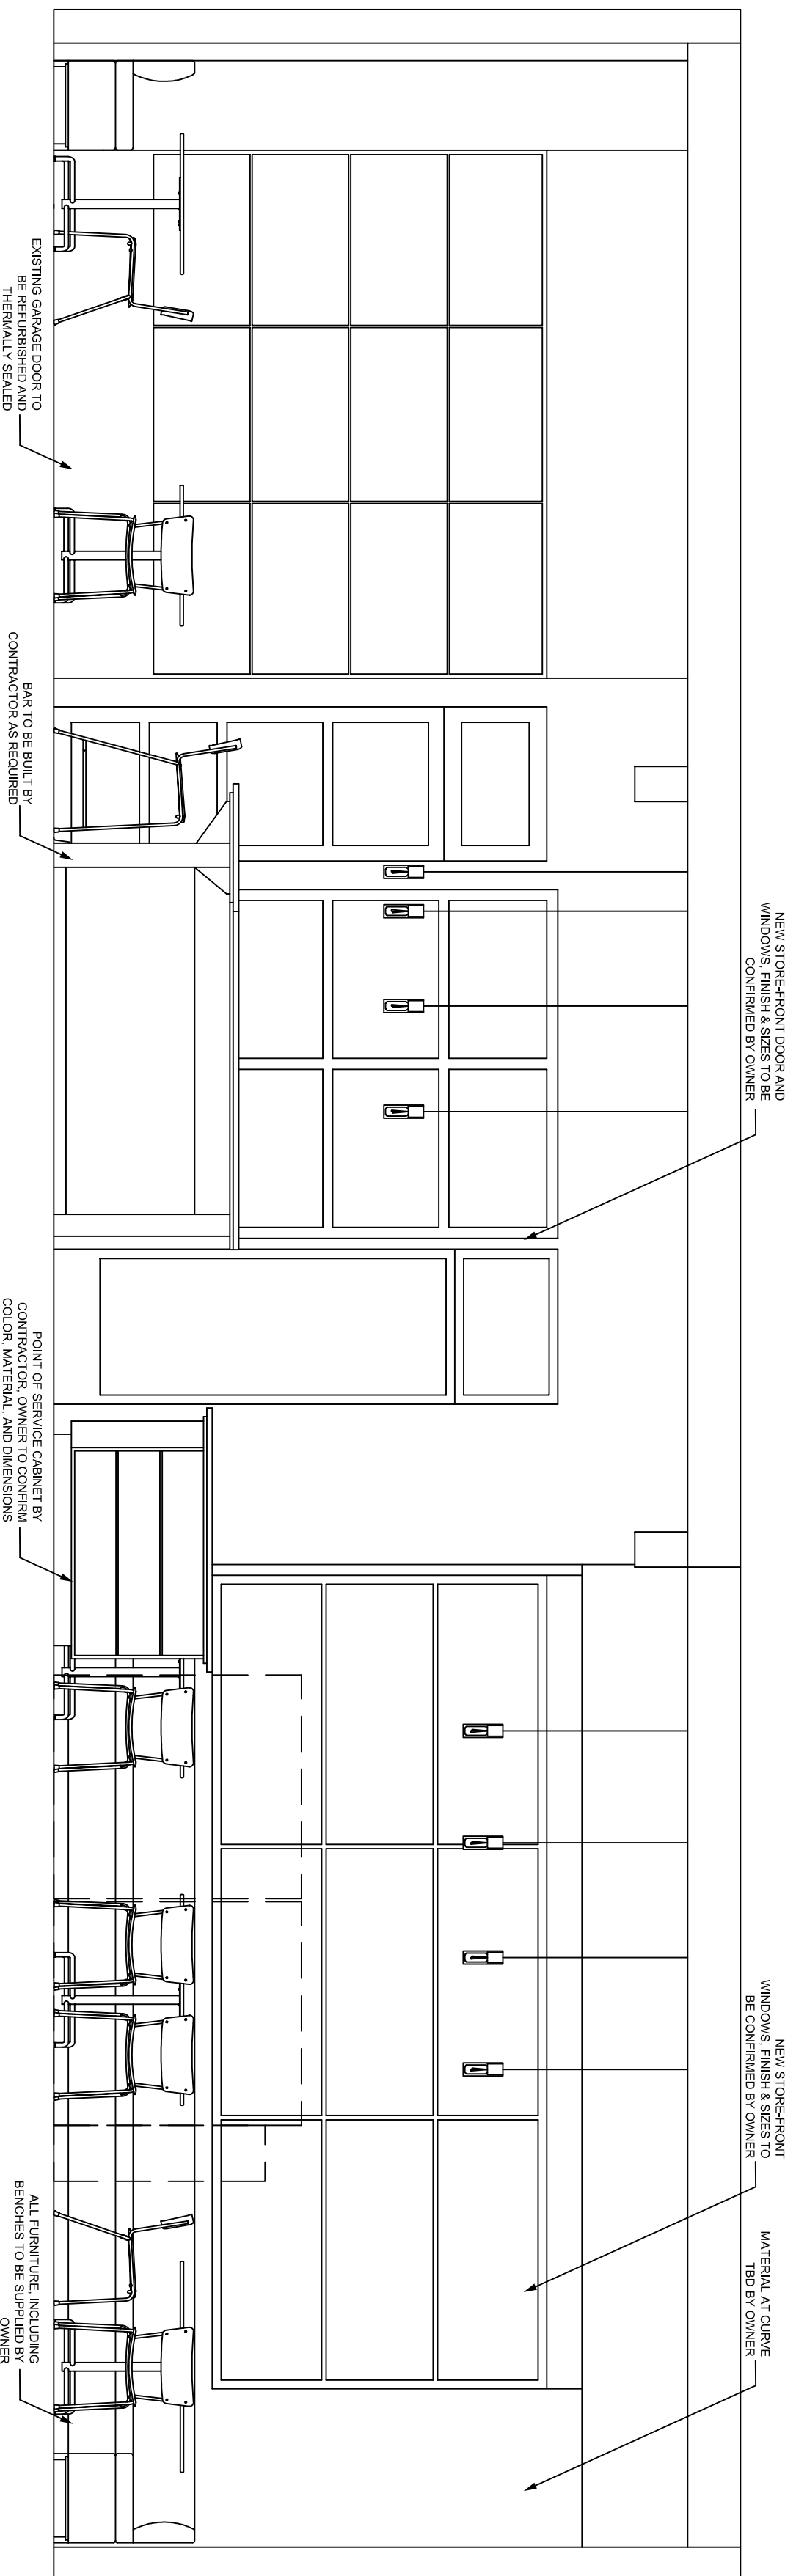

2 NS ELEVATION
SCALE: 3/8" = 1'

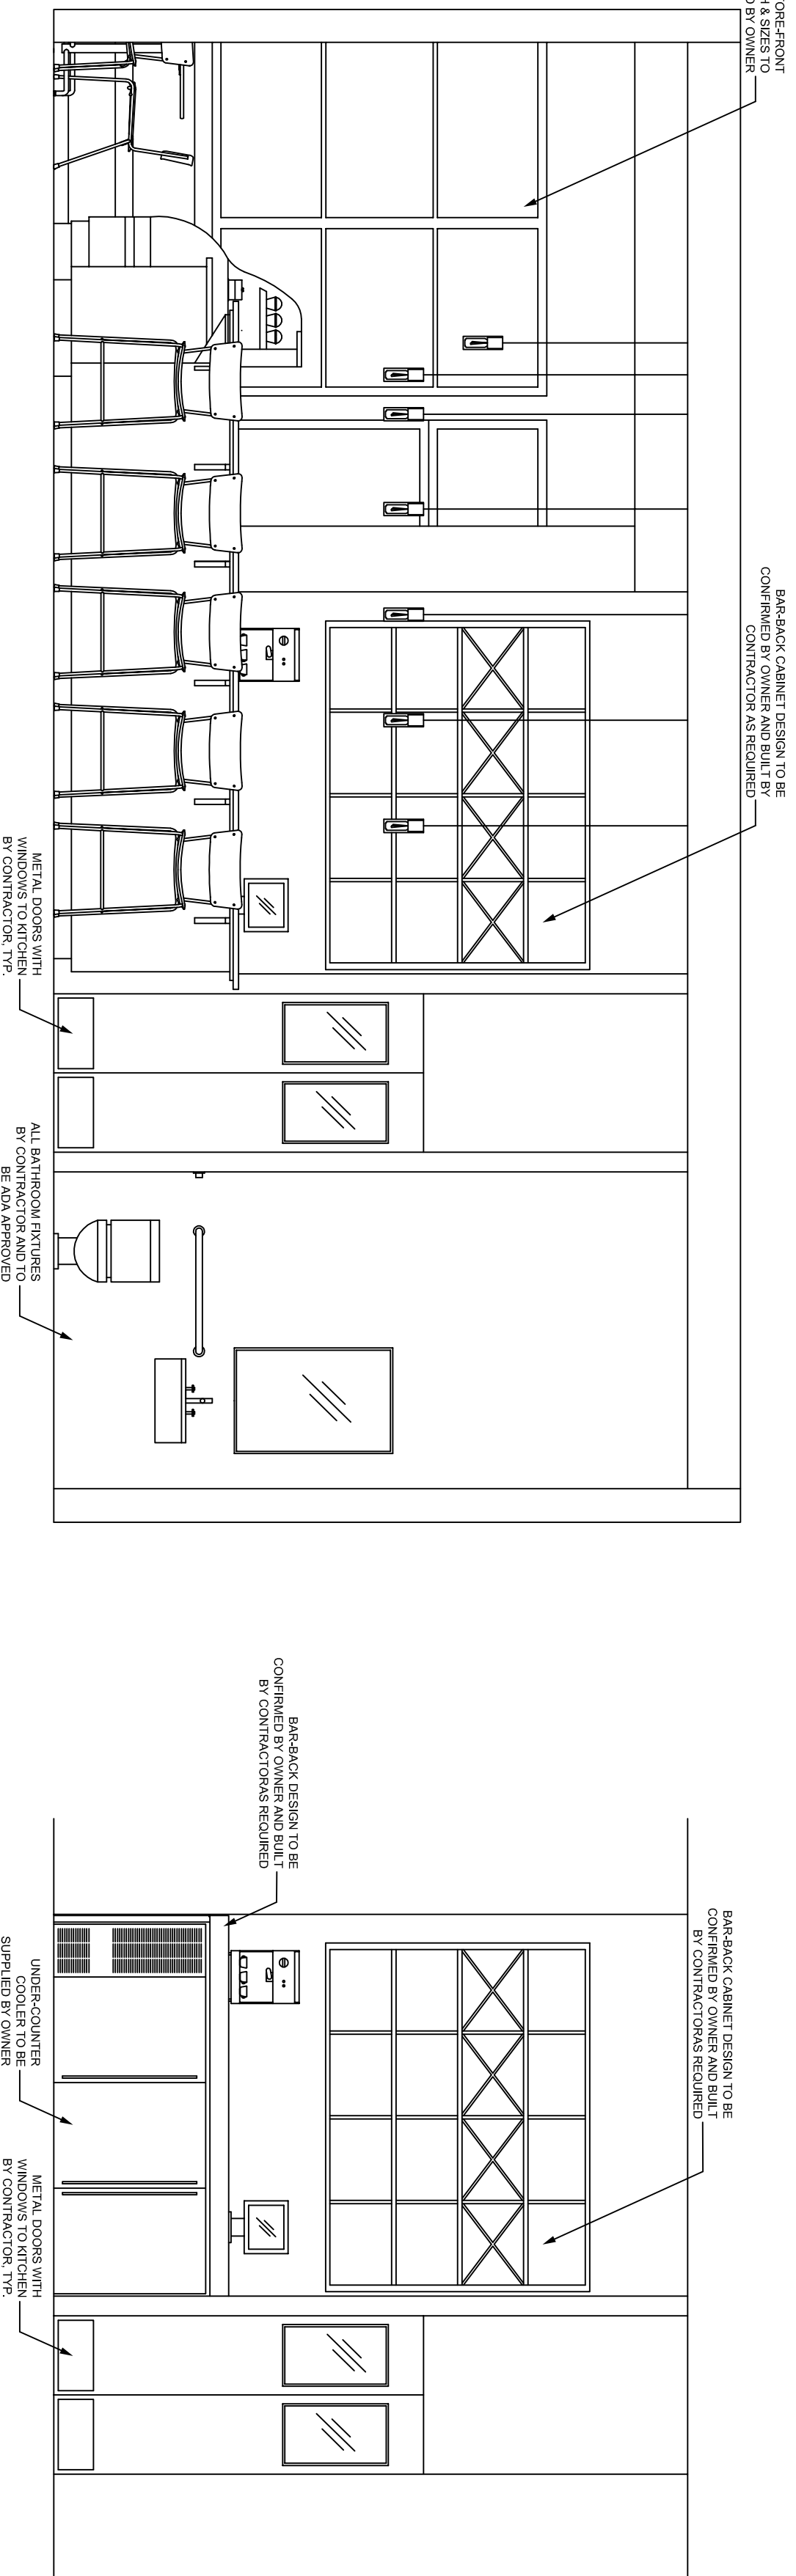

3 EW ELEVATION
SCALE: 3/8" = 1'

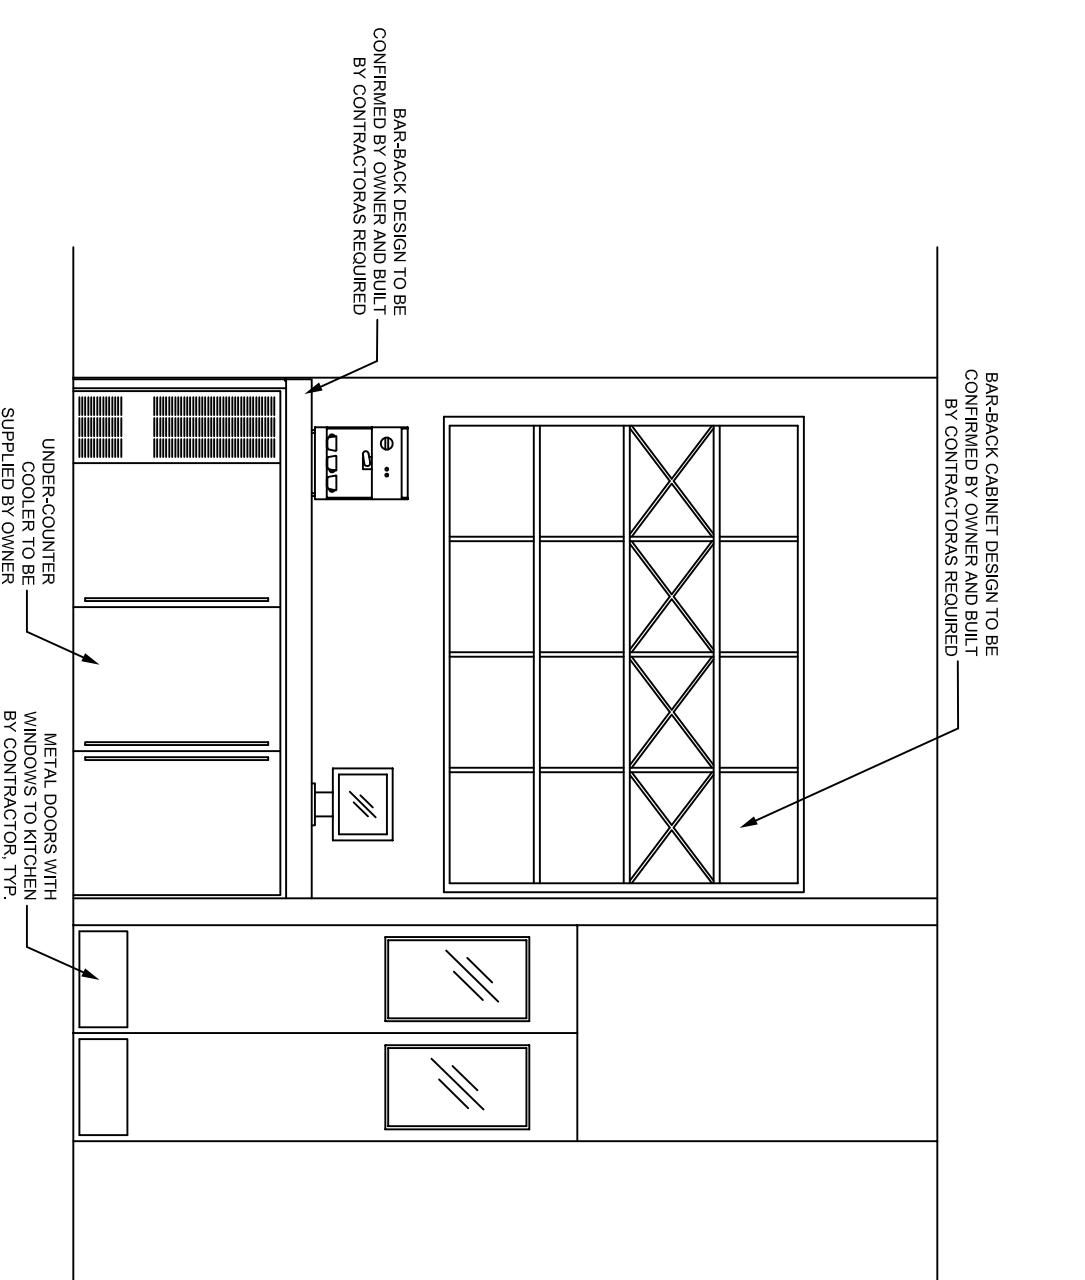


4 BAR-BACK DETAIL
SCALE: 3/8" = 1'

PROPOSED INTERIOR ELEVATIONS

This drawing is the property of D.O.C. Unlimited, Inc. It is only to be used for the project and site specifically identified herein. It should not be reproduced or copied in whole or in part without the expressed written consent of D.O.C. Unlimited, Inc.

HEIRLOOM CAFE & FRESH MARKET

815 NORTH CHASE STREET
ATHENS, GA 30601

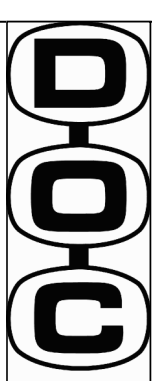

D.O.C. UNLIMITED, INC.
585 BARBER STREET
ATHENS, GA. 30601
phone: 706-369-8689
fax: 706-613-8826
info@docunlimited.com

SHEET:
A-110 (P)
DATE:
12-7-10