


APPROXIMATE SITE PLAN:
 325 LYNDON AVE. 4136 SF LOT SURFACE
 PARKING 330 #
 STEPS 51 #
 DECK 72 #
 HOUSE & PORCH 1176 #
 TOTAL COVERAGE 1629 #, 39% COVERAGE
 INTERMITTANT PLANTINGS AS REQD.

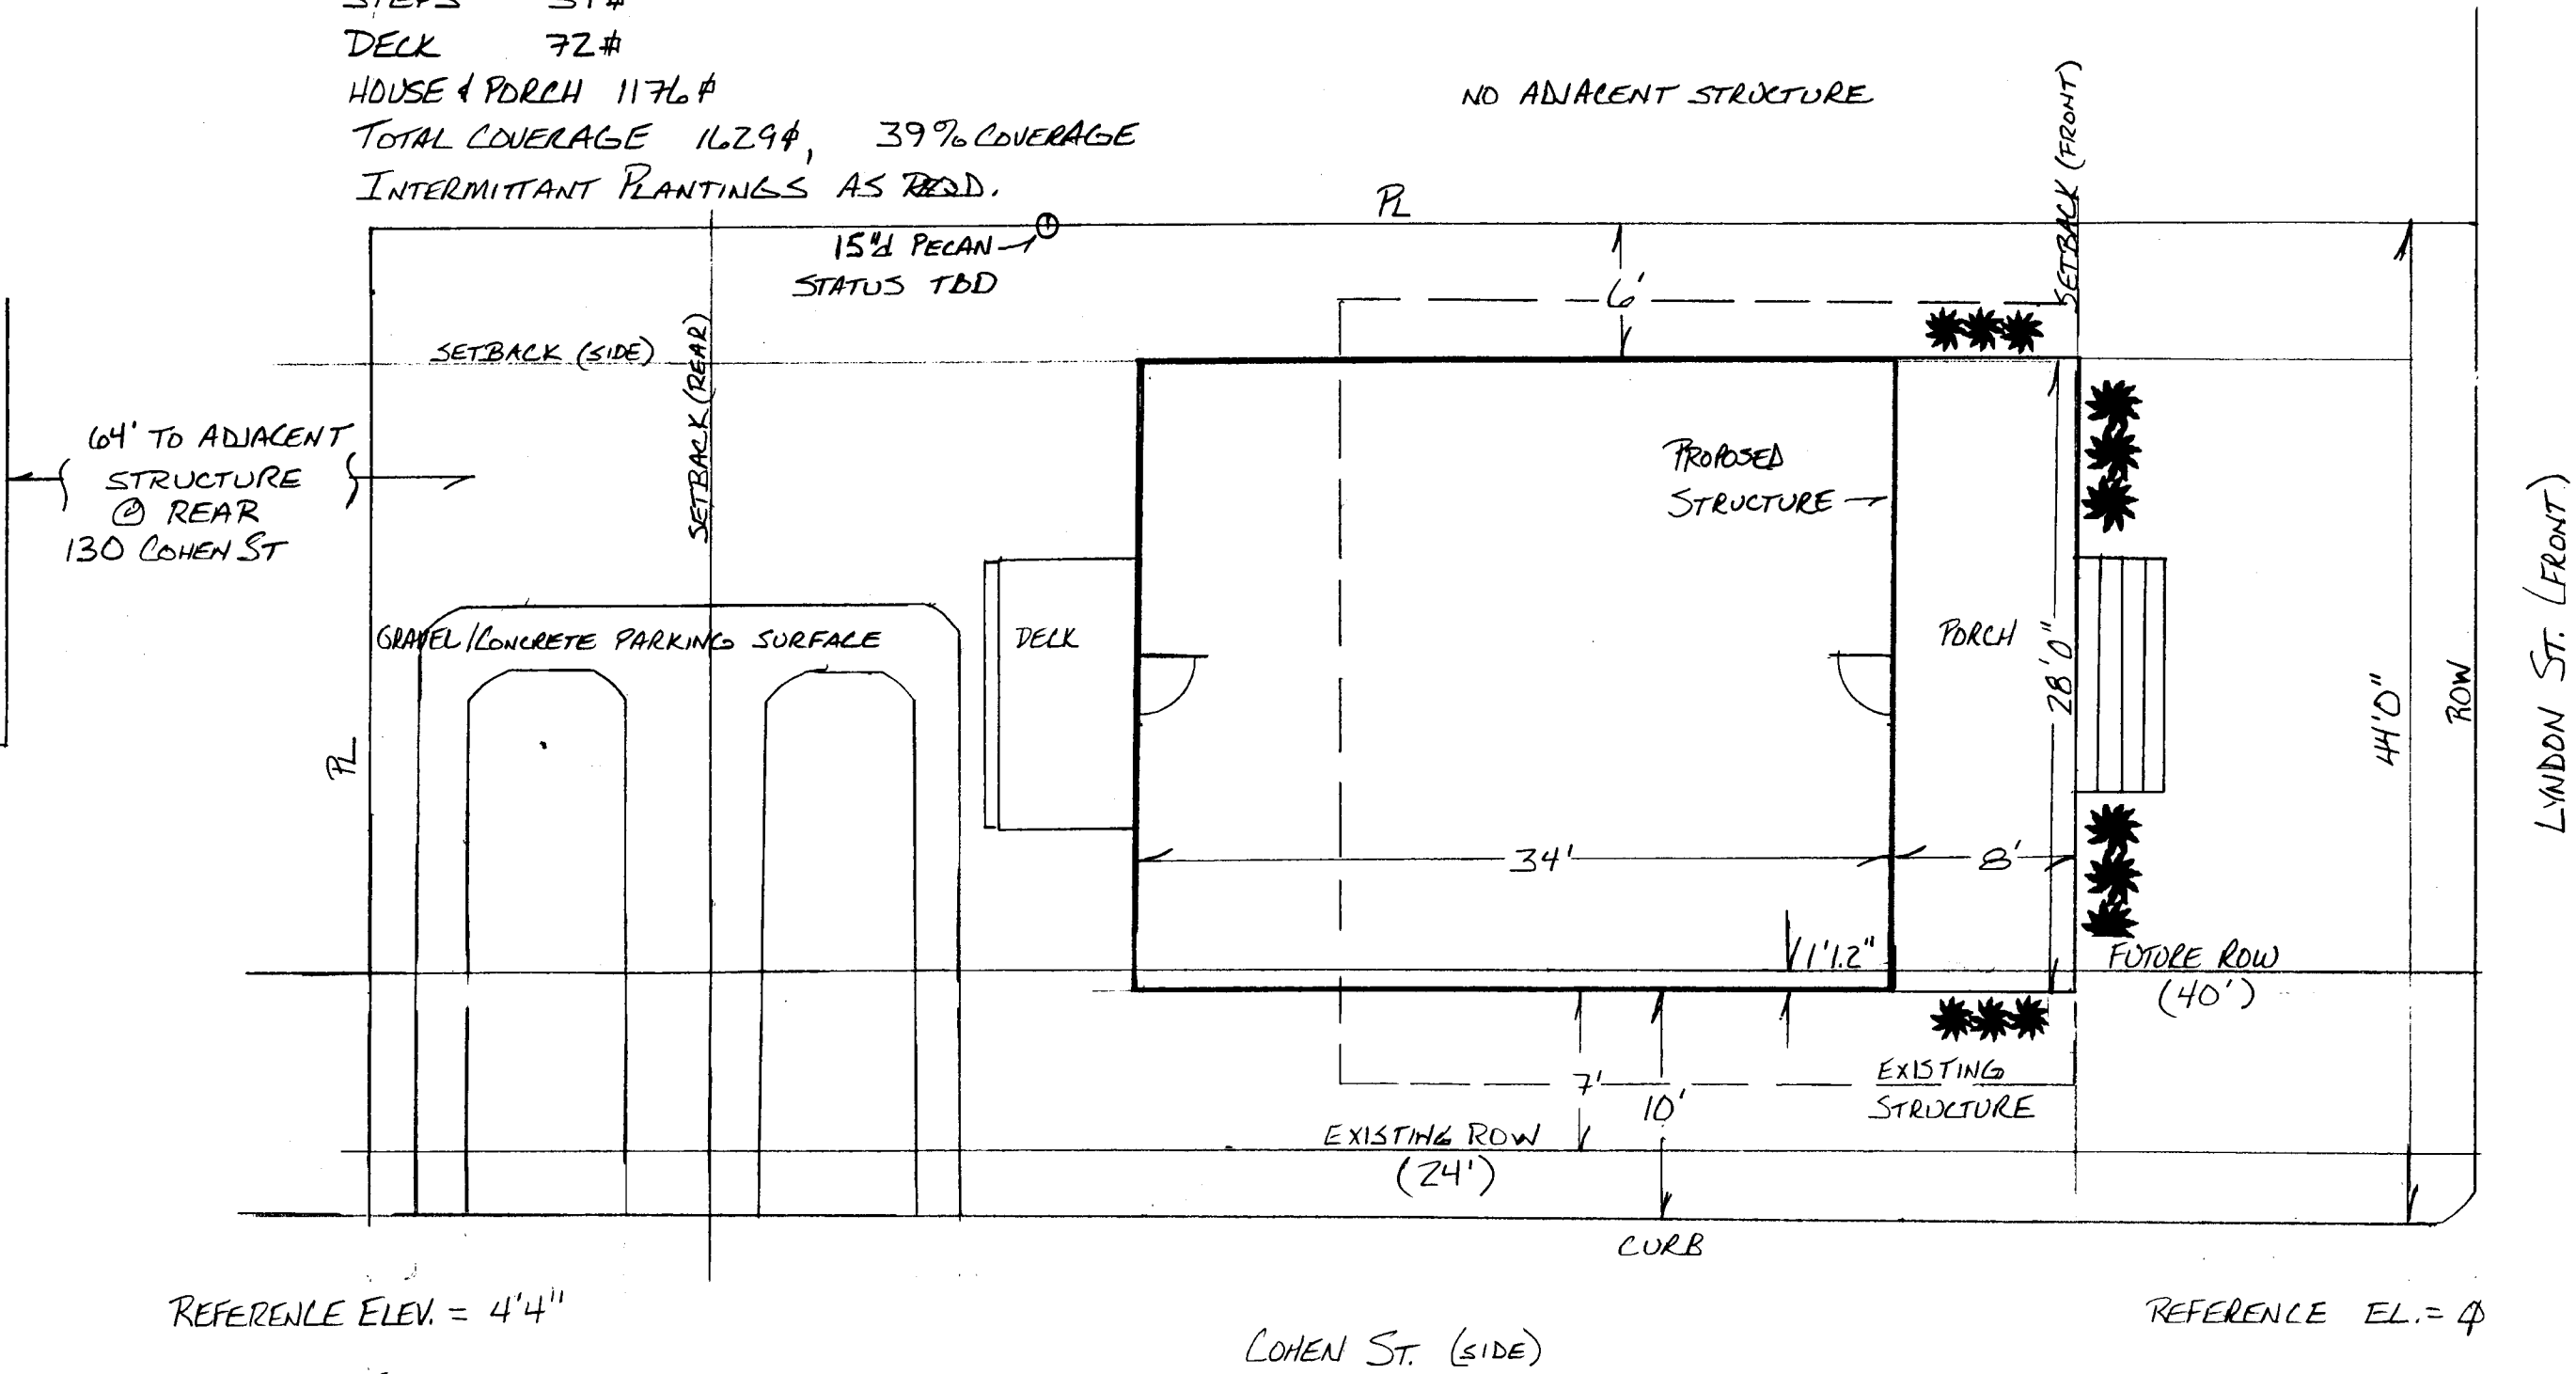

REFERENCE ELEV. = 4'4"

COHEN ST. (SIDE)

REFERENCE EL. = 4

LYNDON ST. (FRONT)