

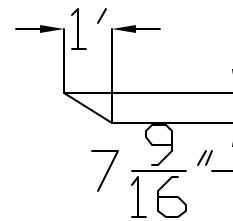


# Flat Glass Skylights

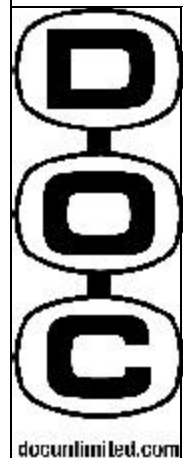

Rear Roof Pitch:  
7 9/16" in 12"

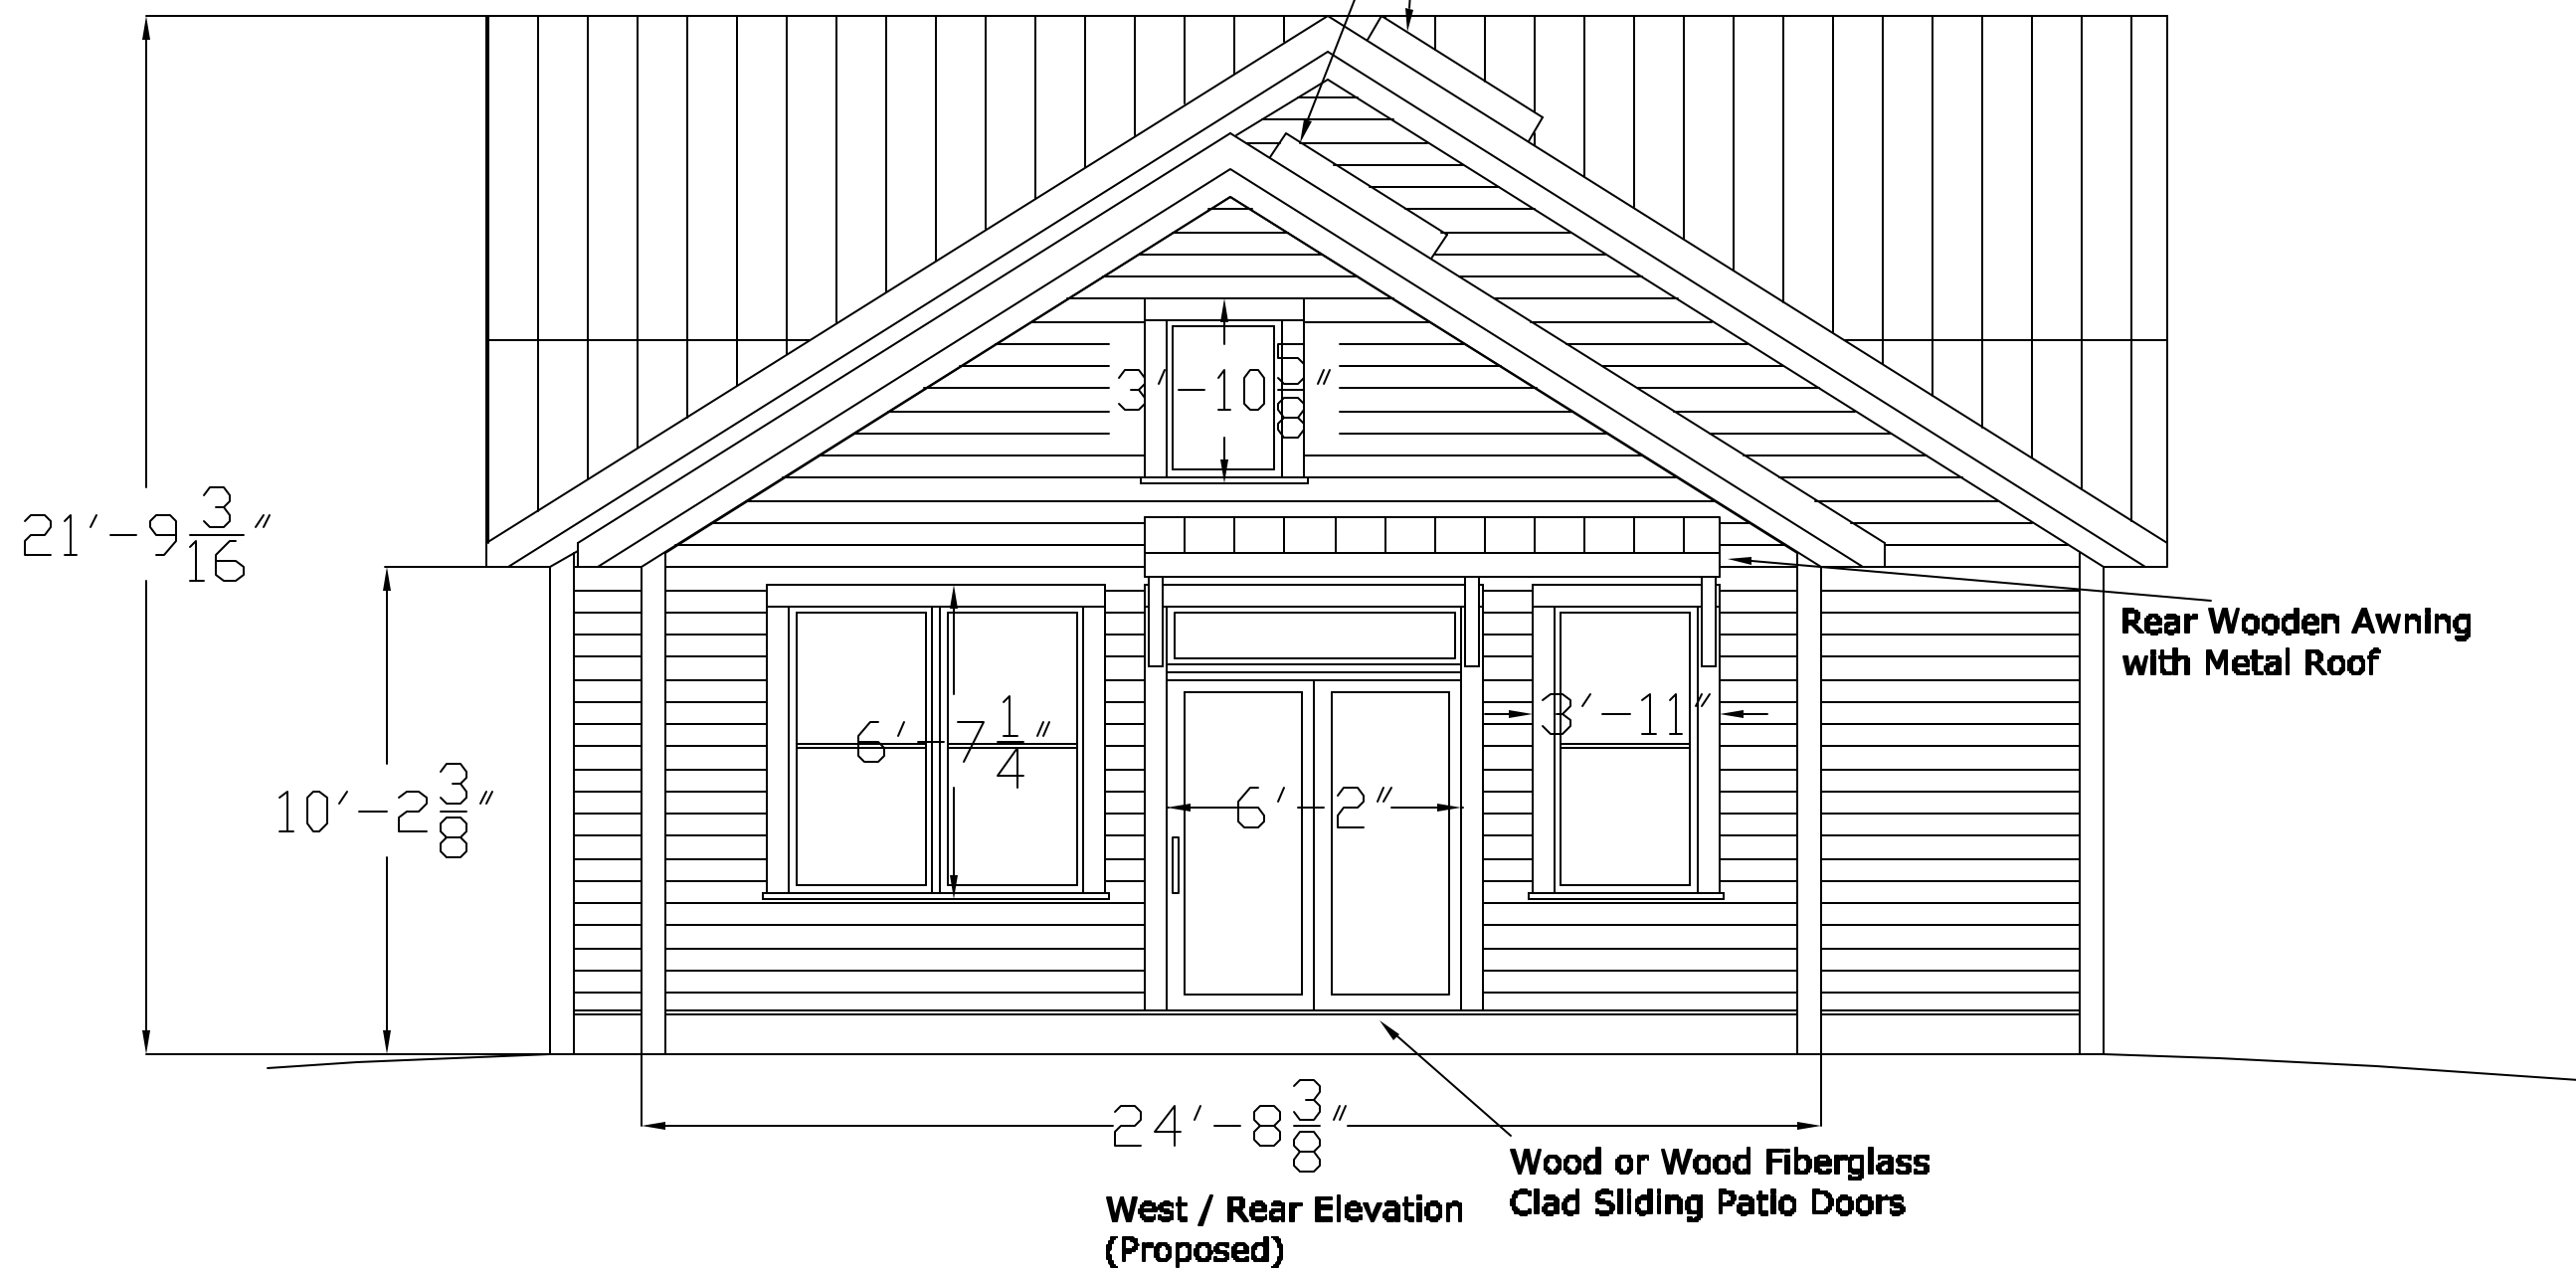

D.O.C. Unlimited  
585 barber st.  
athens, GA 30601  
t. 706.369.8689  
f. 706.613.8826

345 Lyndon Avenue  
Athens, GA 30601

title: Proposed West  
Elevation

Scale: 1/4"=1'-0"

Designed By: CM/DD/MK  
Date: 10-31-06

Drawn By: MK/CM  
Revised: 12-03-06

date: 12-03-06

sheet: A-108

This drawing is the property of D.O.C. Unlimited, Inc., only to be used for the project and site specifically identified herein, and is not to be reproduced or copied in whole or part without the expressed written consent of D.O.C. Unlimited, Inc..