


NOTE: ALL EXTERIOR TRIM INCLUDING DOORS AND WINDOWS ARE TO BE #2 SPRUCE MIN.

NOTE: ATTIC VENTILATION PER LOCAL CODES AND REQUIREMENTS.

LEFT ELEVATION

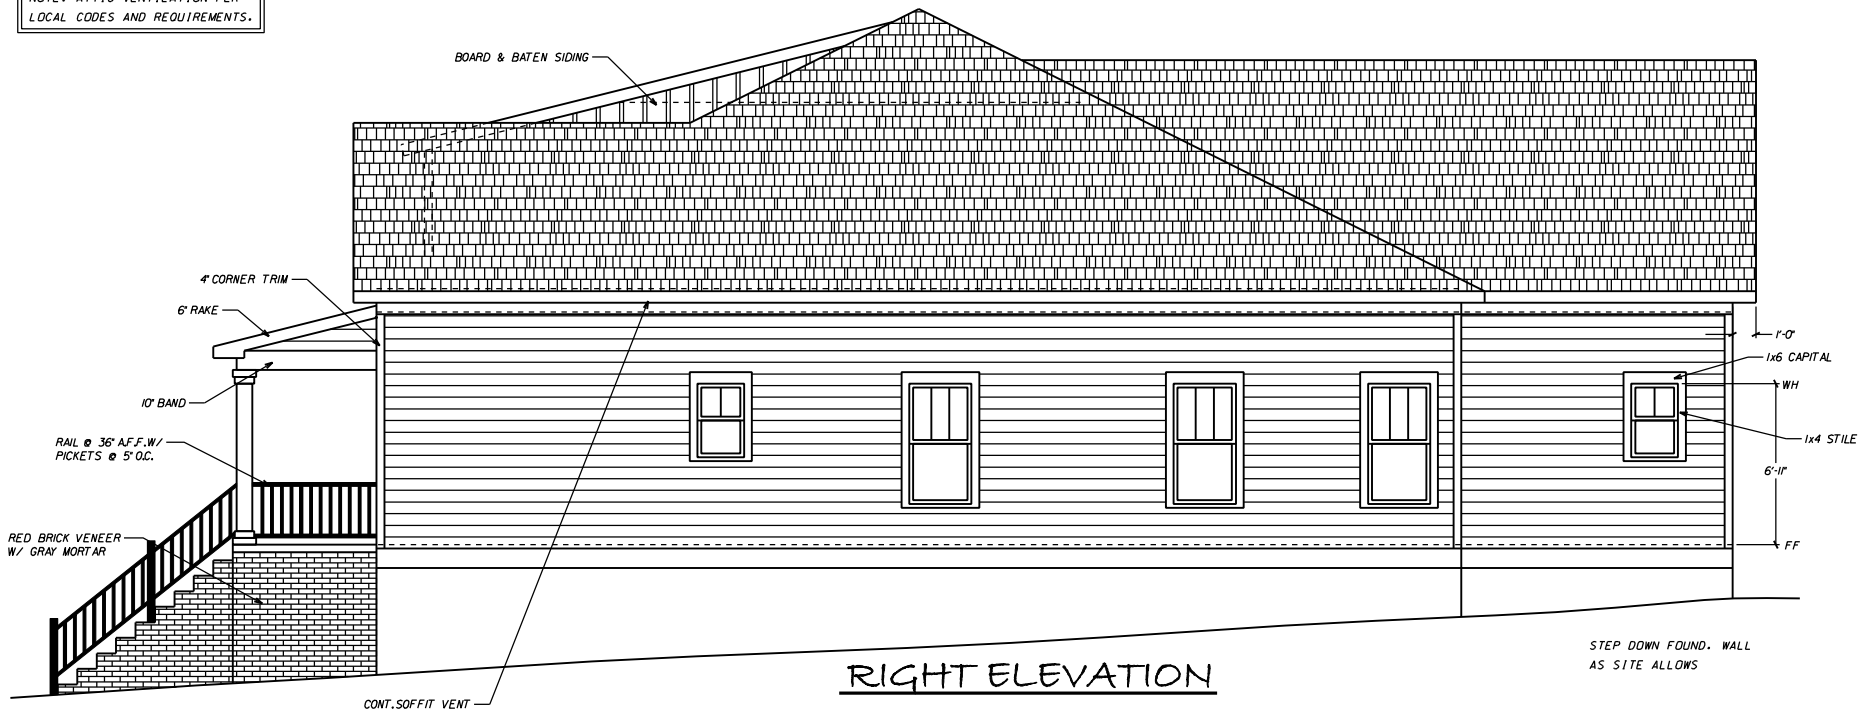

RIGHT ELEVATION