
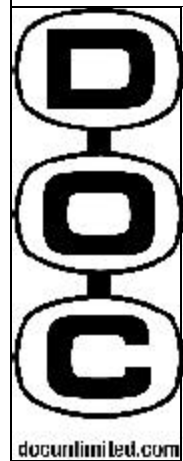


Flat Glass Skylights

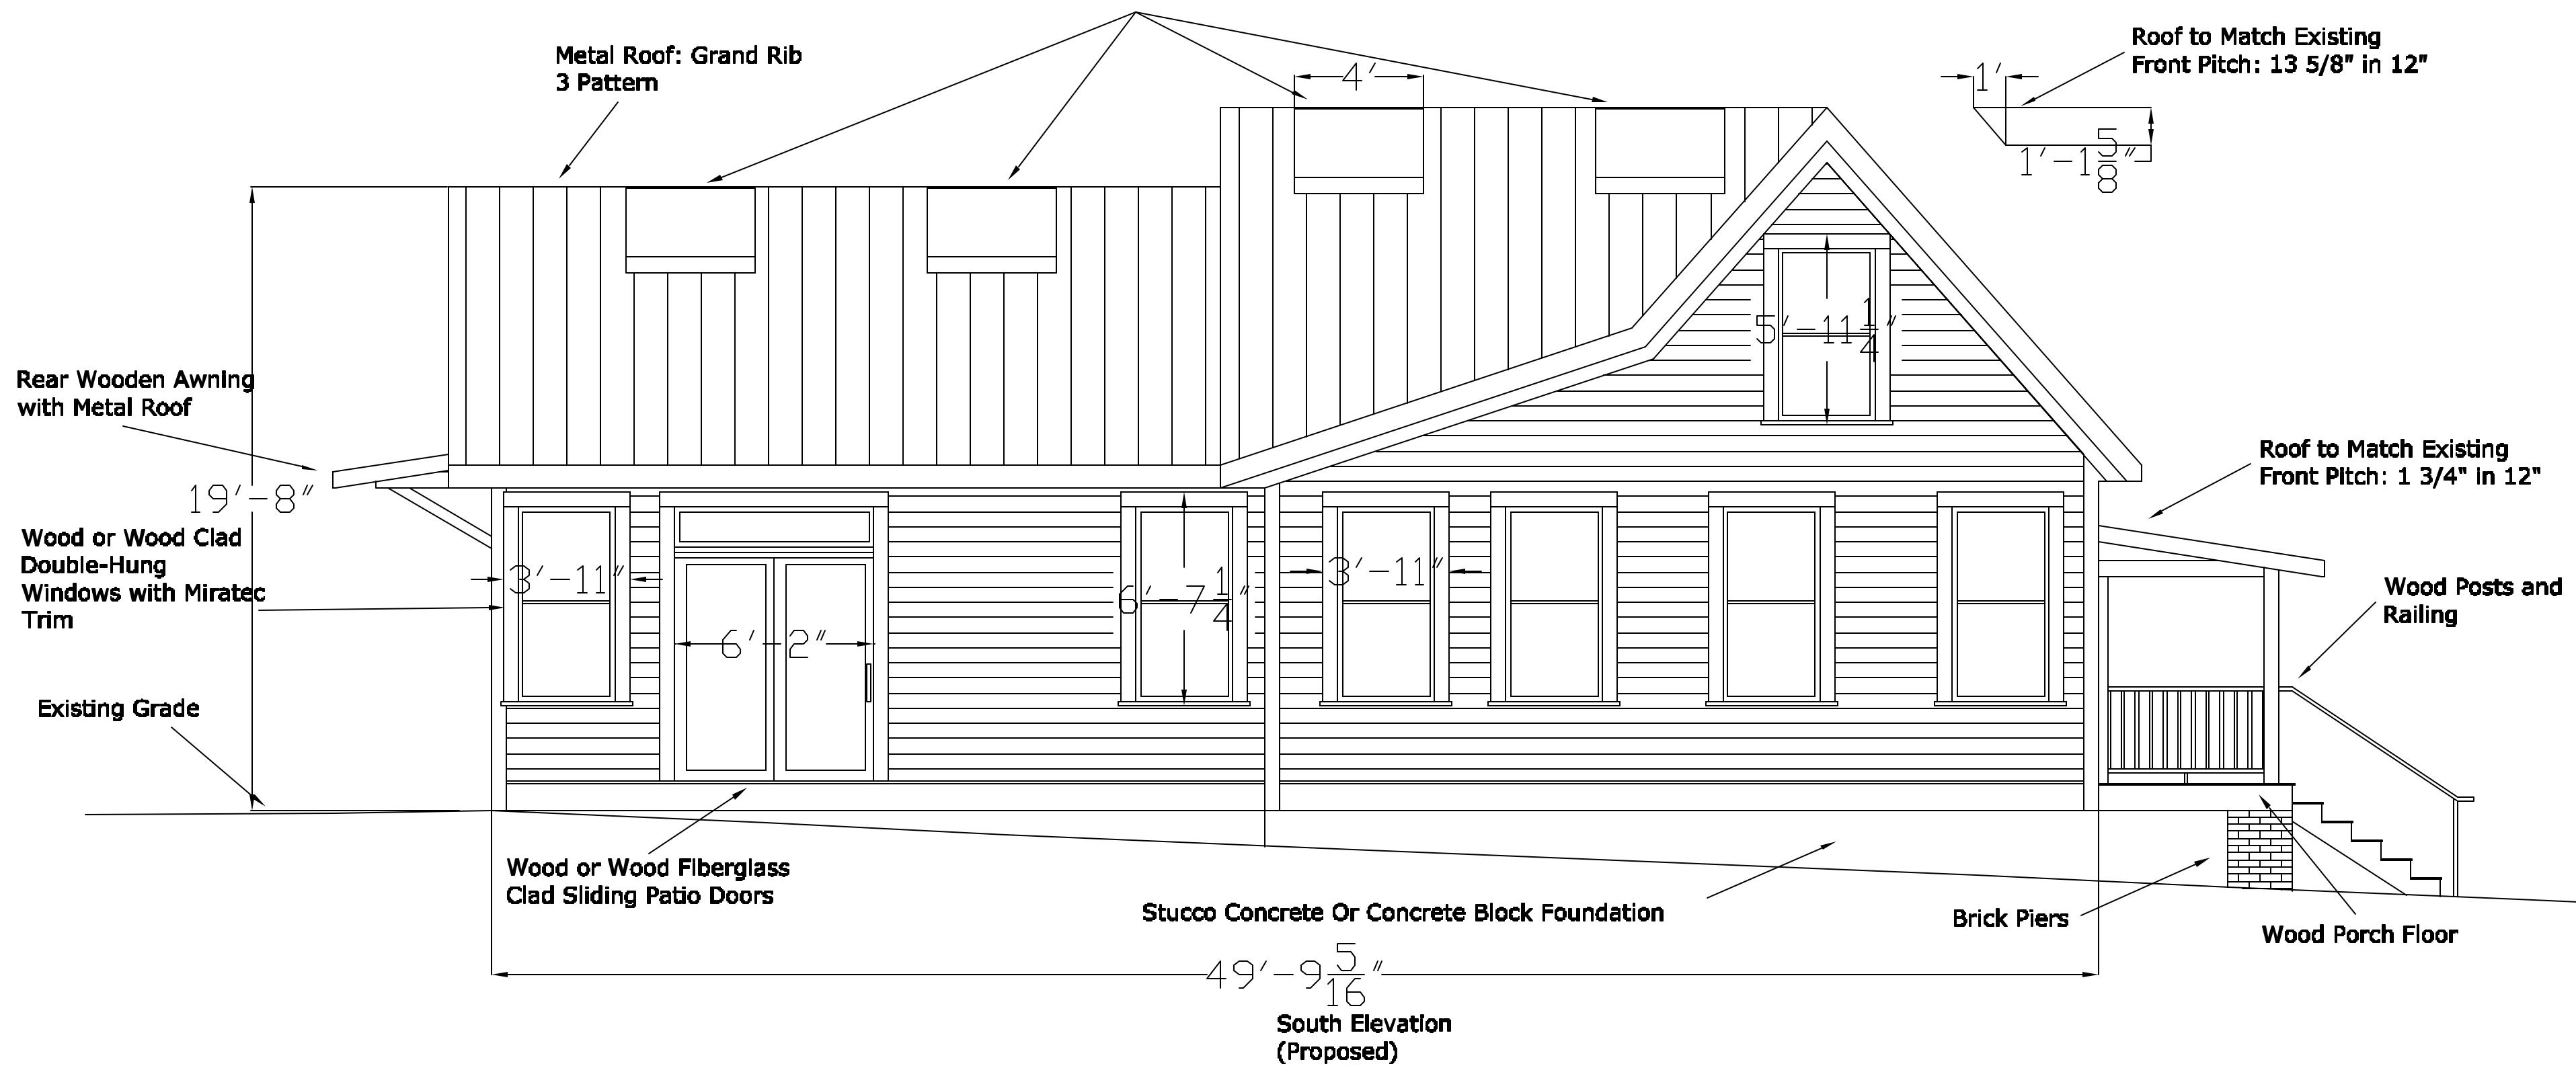

D.O.C. Unlimited
 585 barber st.
 athens, GA 30601
 t. 706.369.8689
 f. 706.613.8826

345 Lyndon Avenue
 Athens, GA 30601

title: Proposed South
 Elevation

Scale: 1/4"=1'-0"

Designed By: CM/DD/MK
 Date: 10-31-06

Drawn By: MK/CM
 Revised: 12-03-06

date: 12-03-06

sheet: A-107

This drawing is the property of D.O.C. Unlimited, Inc., only to be used for the project and site specifically identified herein, and is not to be reproduced or copied in whole or part without the expressed written consent of D.O.C. Unlimited, Inc..